


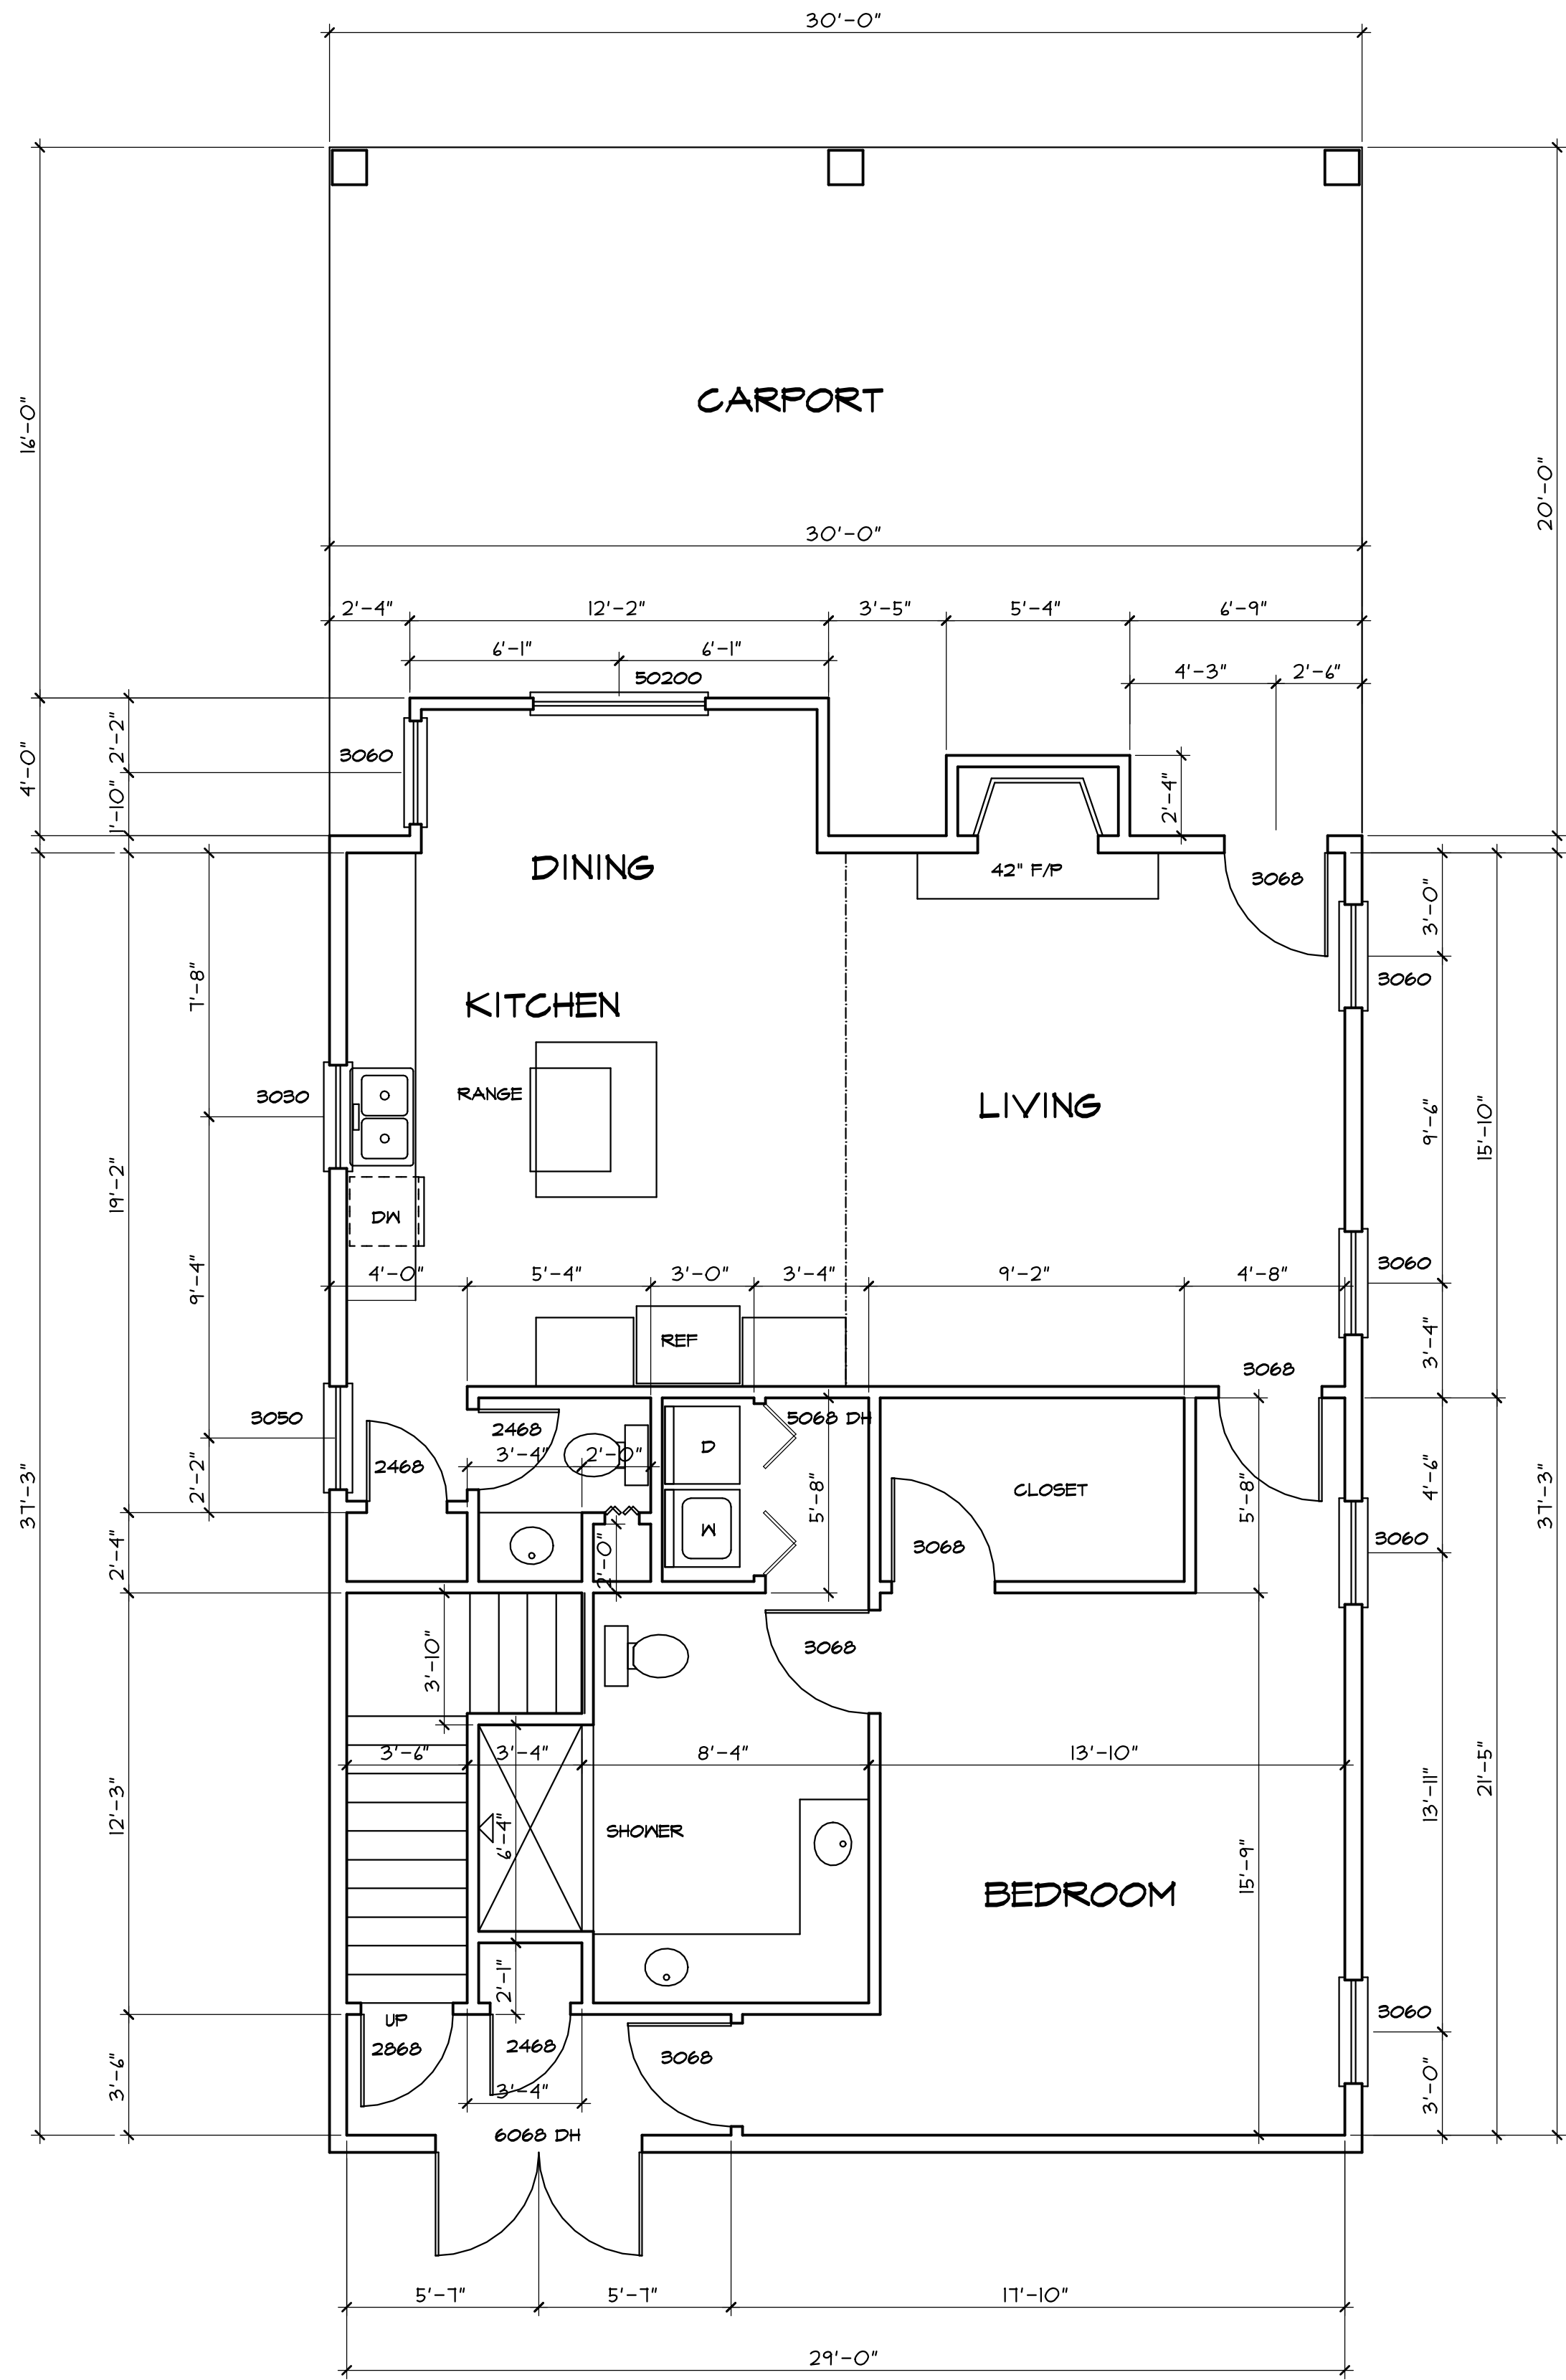


NOTE: VERIFY MEASUREMENTS WITH EXISTING STRUCTURE
AND ADJUST AS NEEDED

FLOOR PLAN

1/4" = 1'-0"

CAMERON DESIGNS

6485 BOULDER RIDGE
CUMMING, GA 30028
770-777-0877

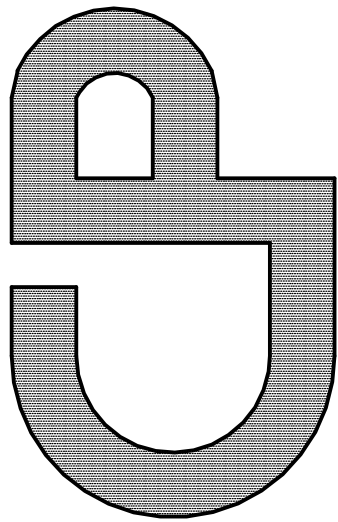

Residential Design

DATE:	9/16/2024
FILE NAME:	HANLEYGARCONV
DRAWN BY:	
SHEET TITLE	
SCALE	
SHEET	OF